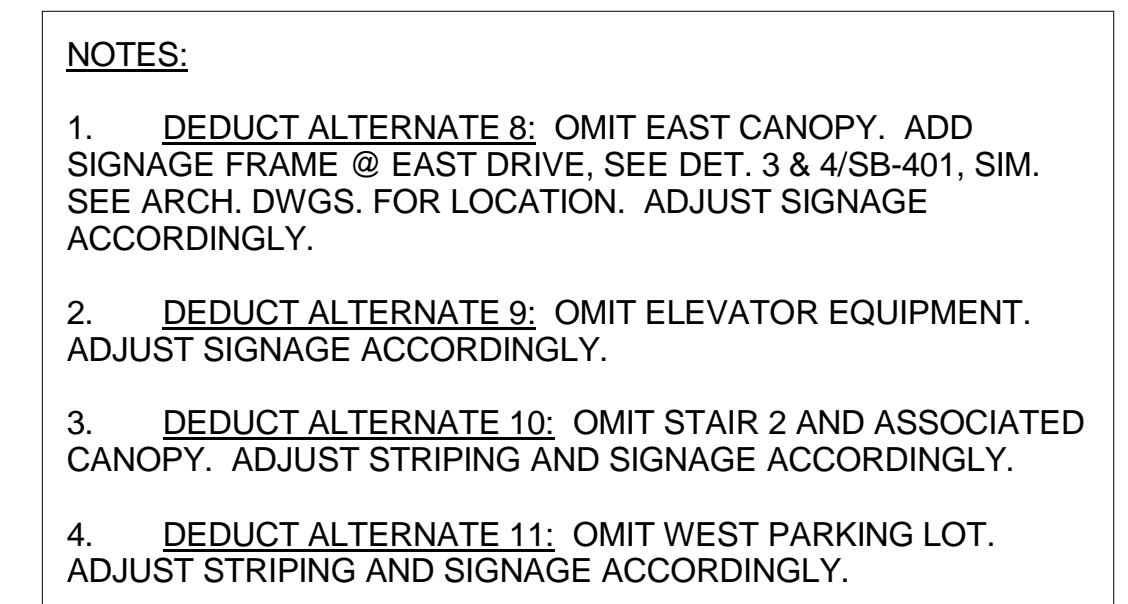


[illegible]

SEE NOTE 3.

5 STAIR 2 INTERIOR ELEVATION

SCALE: 3/32" = 1'-0"

M2b D

M2a D

LEVEL 2 11'-4"

LEVEL 1 0'-0"

M8 E

M2c D

M2d D

M7 D

M7 D

LEVEL 2 11'-4"

LEVEL 1 0'-0"

The image contains two architectural drawings. The top drawing is a cross-section of the elevator and stair interior, showing the shaft walls, ceiling, and floor. It includes level markers for 'LEVEL 2' at 11'-4" and 'LEVEL 1' at 0'-0". A callout 'SEE NOTE 2.' points to a detail on the wall. The bottom drawing is a plan view of the elevator and stair interior, showing the layout of the shaft and the locations of the elevator and stair. It includes level markers for '01 LEVEL 1' at 0'-0". A callout 'SEE NOTE 2.' points to a detail on the wall. The drawings are labeled 'ELEVATOR / STAIR 1 INTERIOR ELEVATION' and 'IT AND STORAGE ROOM ELEVATION'.

4 SEE NOTE 2.

ELEVATOR / STAIR 1 INTERIOR ELEVATION


10' SCALE: $3/32" = 1'-0"$

01 LEVEL 1
0'-0"

SEE NOTE 2.

IT AND STORAGE ROOM ELEVATION

3 SJ-101 SCALE: $3/32" = 1'-0"$

Structure	Project Number	11159.00	Office of Construction and Facilities Management  Department of Veterans Affairs
	Building Number		
	Drawing Number		
	Drawn M.B.T.	SJ-101	

CONSULTANTS	
Desman Associates	
20 North Clark Street 4th Floor Chicago, Illinois 60602 312.263.8400	

The Huntington Building
925 Euclid Avenue, Suite 1900
Cleveland, Ohio
44115-1407
216.522.1350

Approved: J.H.


Project Number	1159.00
Building Number	
Drawing Number	SJ-101

**Office of
Construction
and Facilities
Management**

 **Department of
Veterans Affairs**

[illegible]

-
- A vertical scale from 0 to 100. The scale is marked at 0, 20, 40, 60, 80, and 100. Labels A, B, C, D, E, and F are placed to the right of the scale at approximately 10, 25, 40, 55, 70, and 85 respectively.

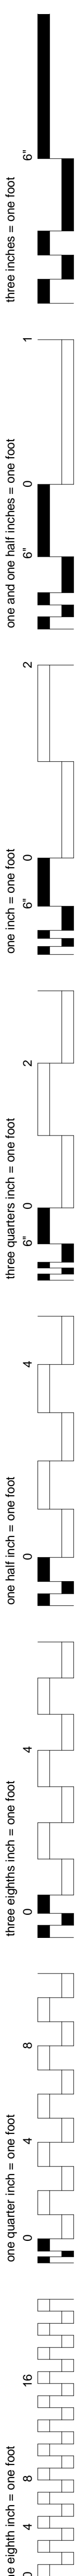

SJ-102 SCALE: $3/32" = 1'-0"$

20 North Clark Street
4th Floor
Chicago, Illinois
60602
312.263.8400

20 North Clark Street
4th Floor
Chicago, Illinois
60602
312.263.8400

The Huntington Building
925 Euclid Avenue, Suite 1900
Cleveland, Ohio
44115-1407
216.522.1350

Approved: J.H.


	Location

Drawn
M.B.T.

Drawing Number


Scale: As indicated

Department of
Veterans Affairs

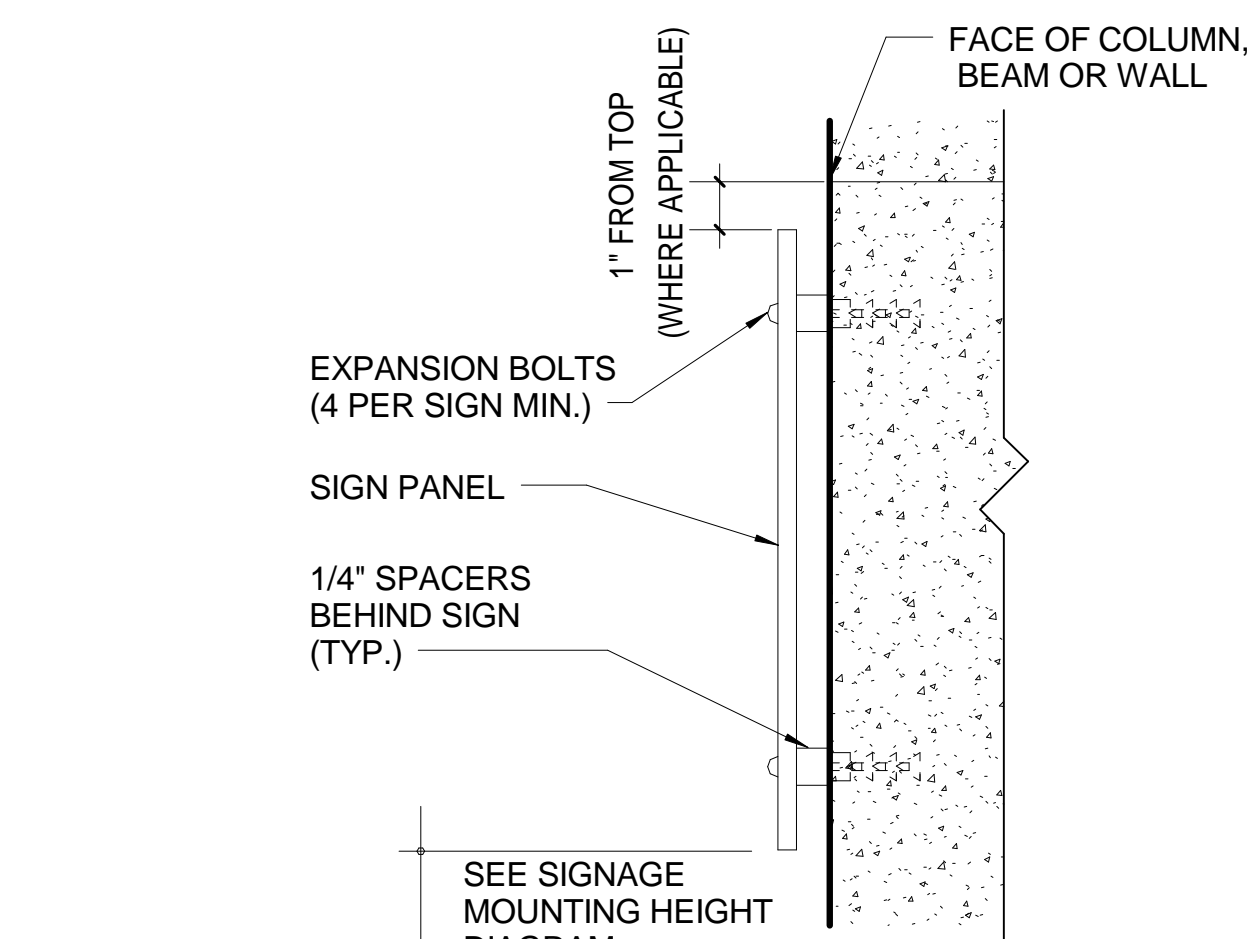


FACE OF CONCRETE/MASONRY
MOUNTING DETAIL


D SCALE: 3" = 1'-0"

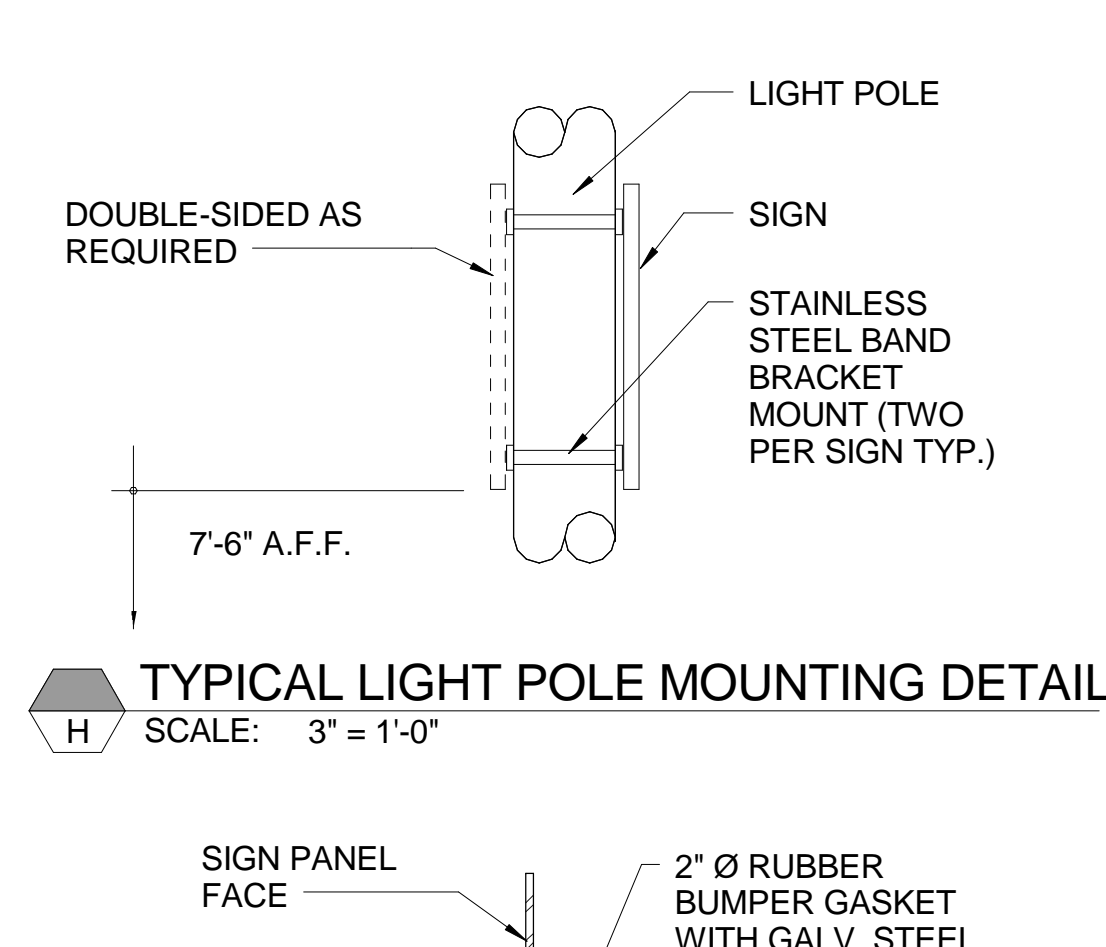

 TYPICAL SIGN BUMPER DETAIL
SCALE: 3" = 1'-0"

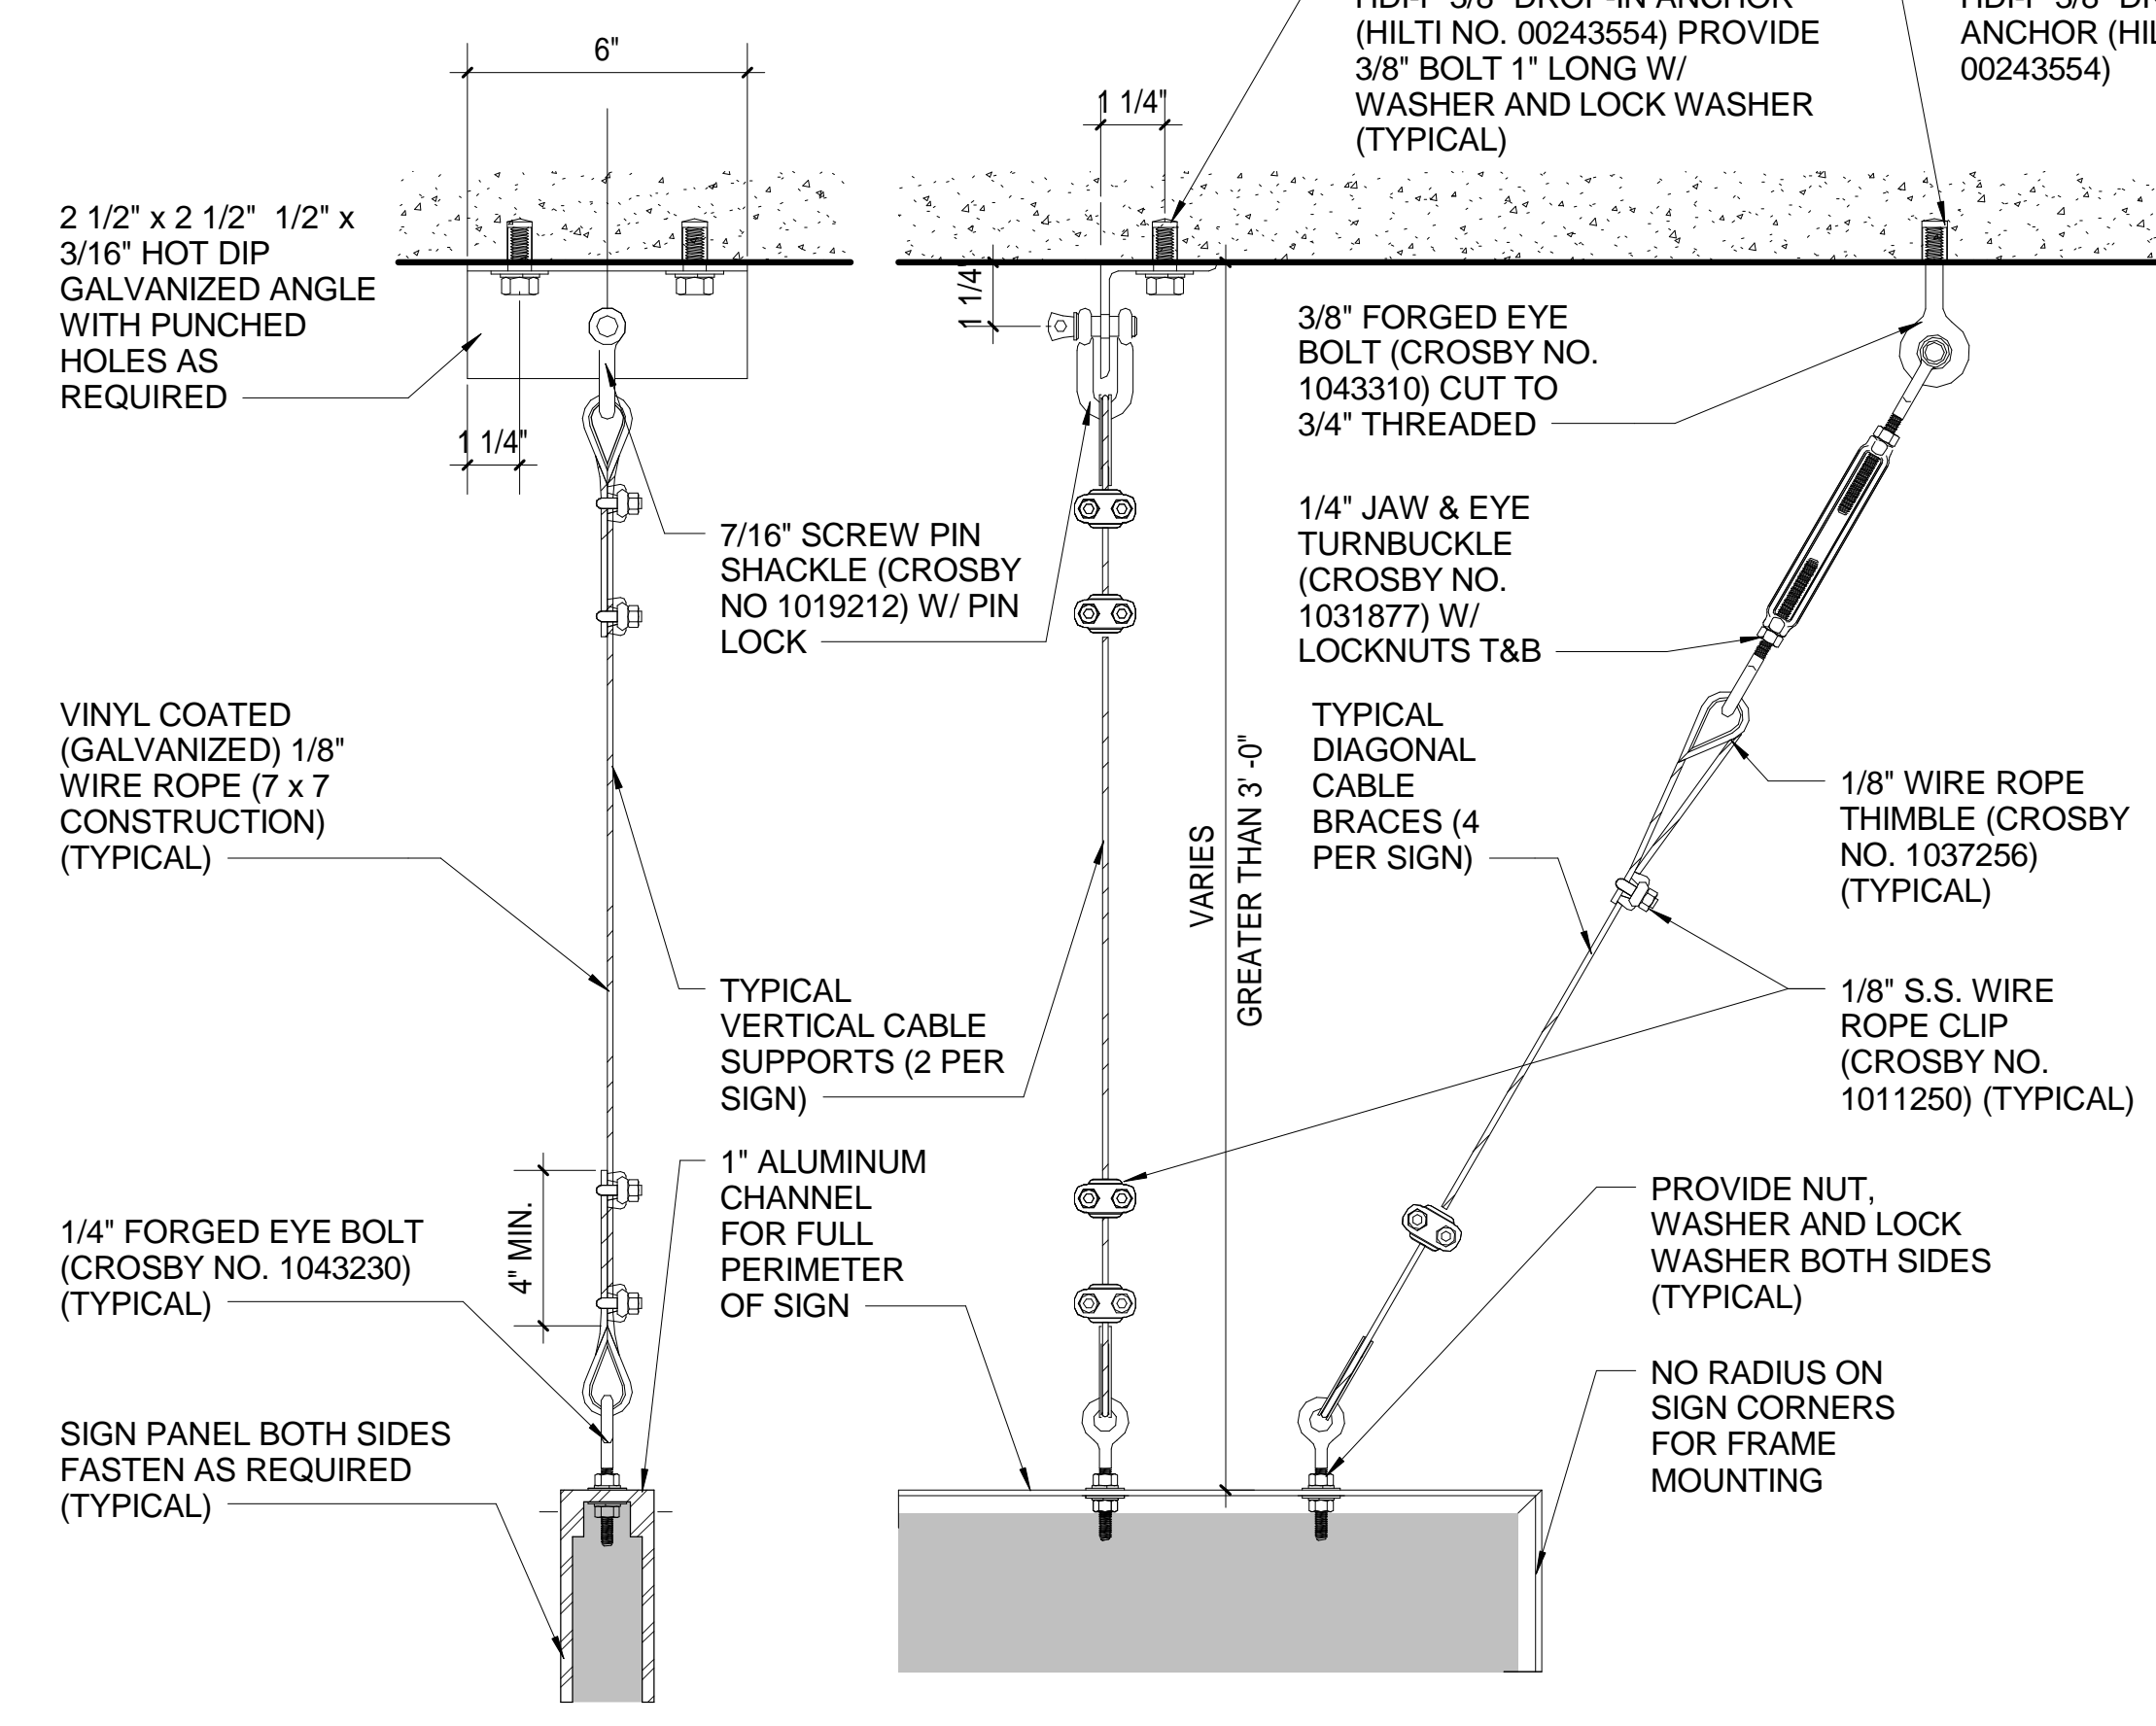

 **SUSPENDED CABLE MOUNTING DETAIL**
SCALE: 3" = 1'-0"

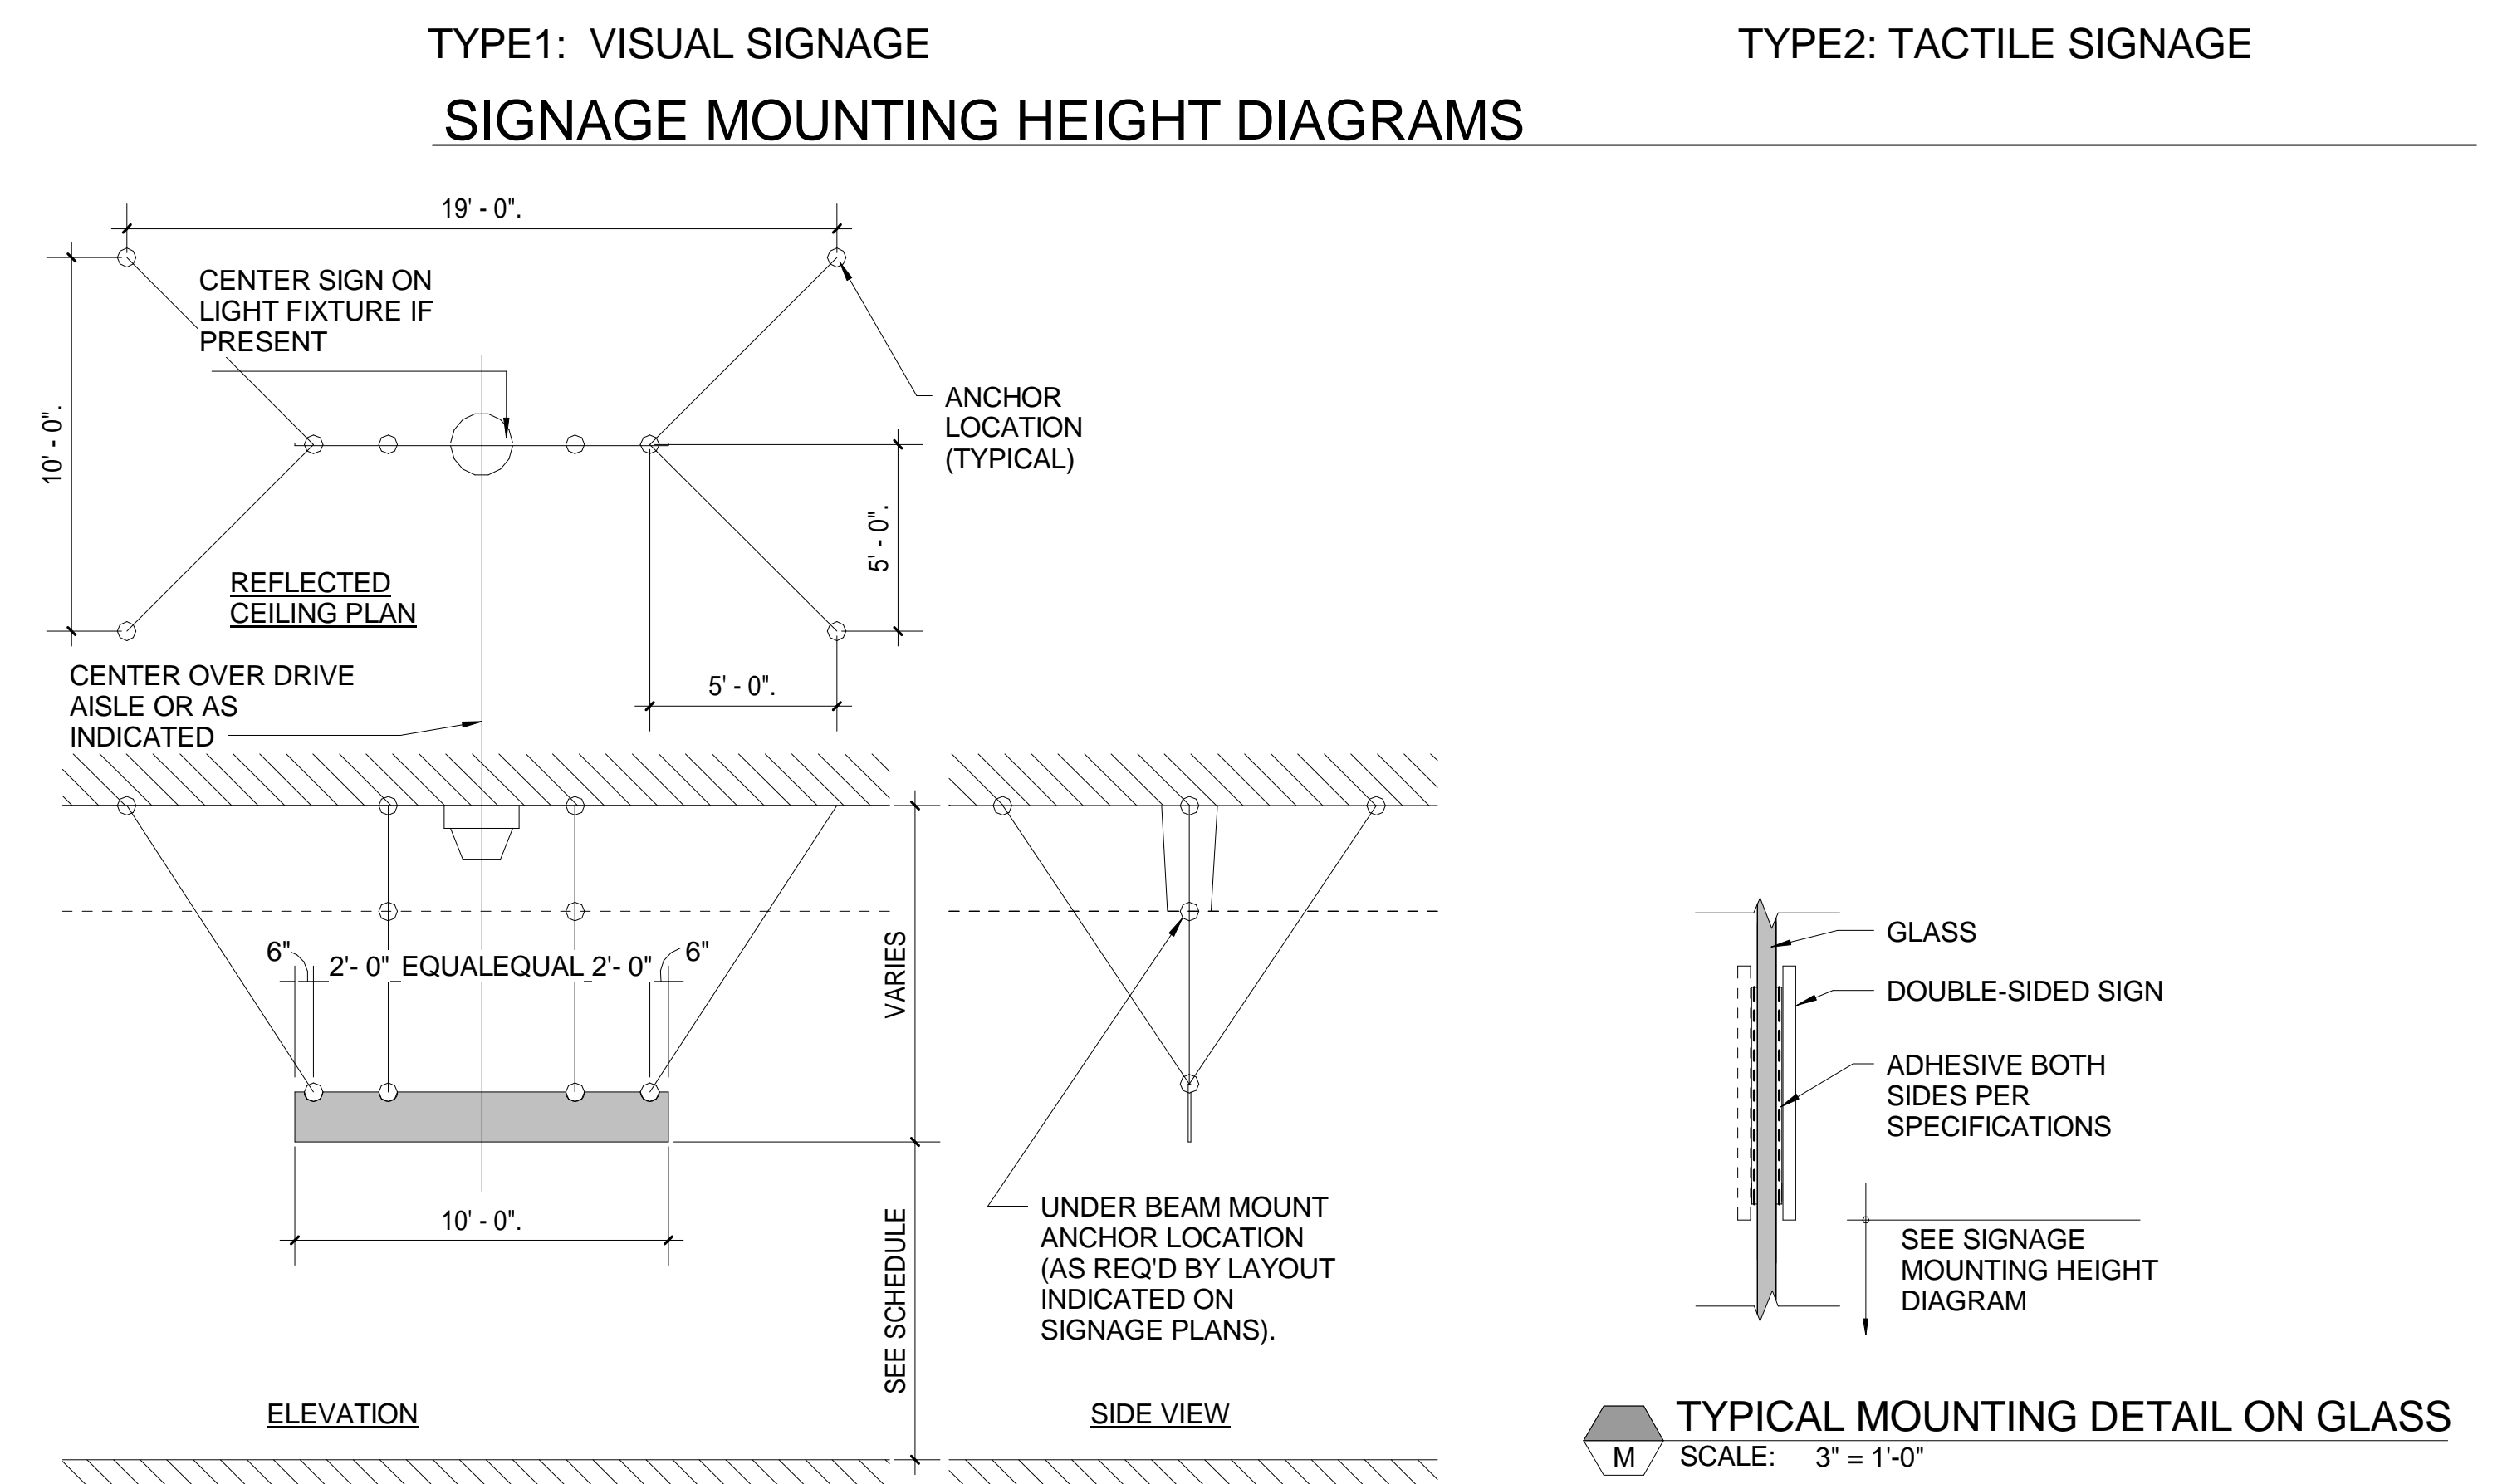

TYPICAL MOUNTING DETAIL ON GLASS
SCALE: 3" = 1'-0"

**Office of
Construction
and Facilities
Management**


 **Department of
Veterans Affairs**

FINAL SUBMISSION


Scale: As indicated

**Office of
Construction
and Facilities
Management**




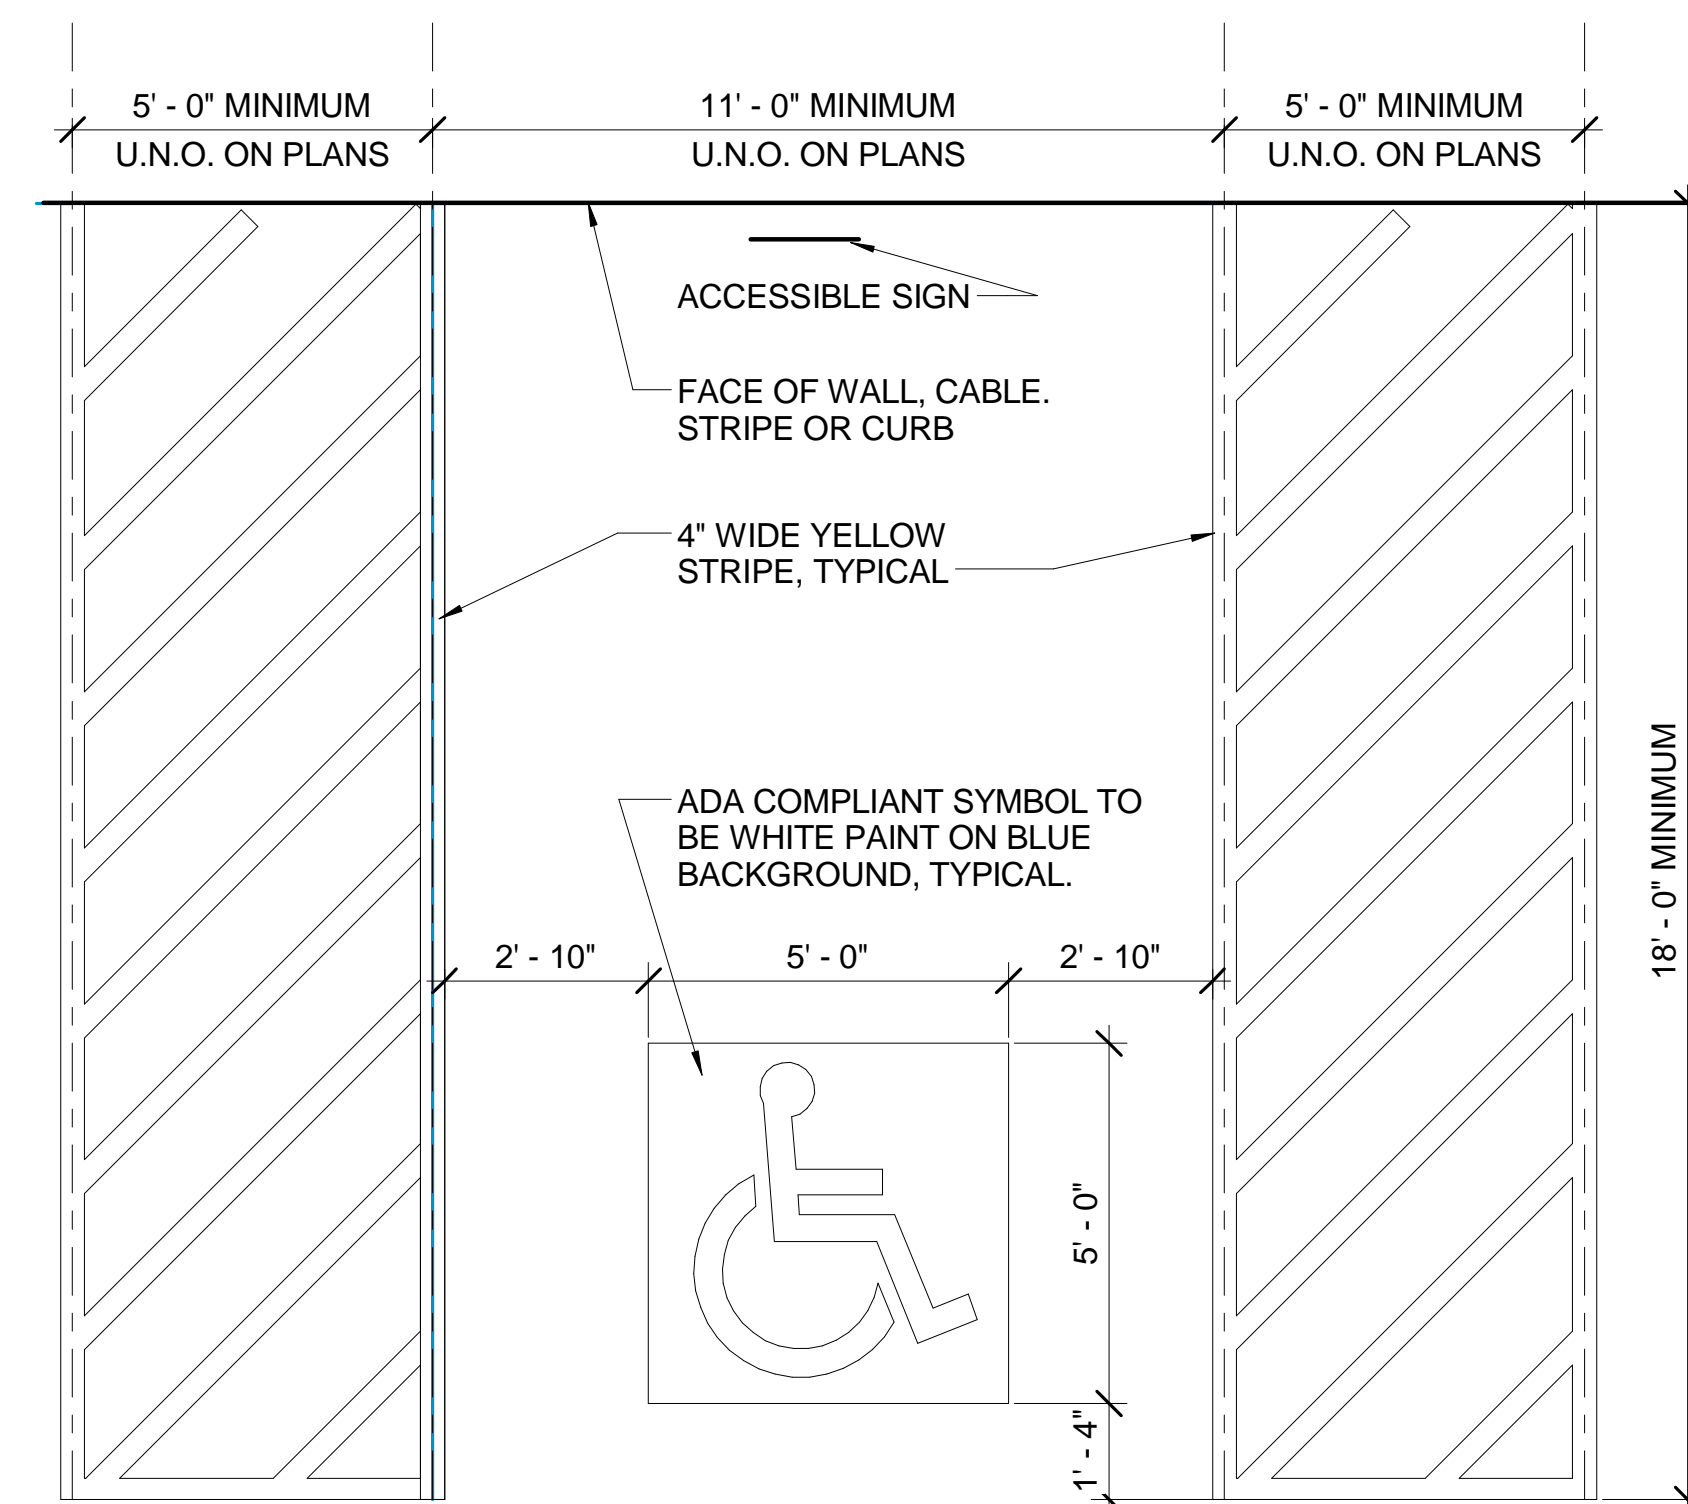


TYPICAL ADA VAN PARKING STALL STRIPING

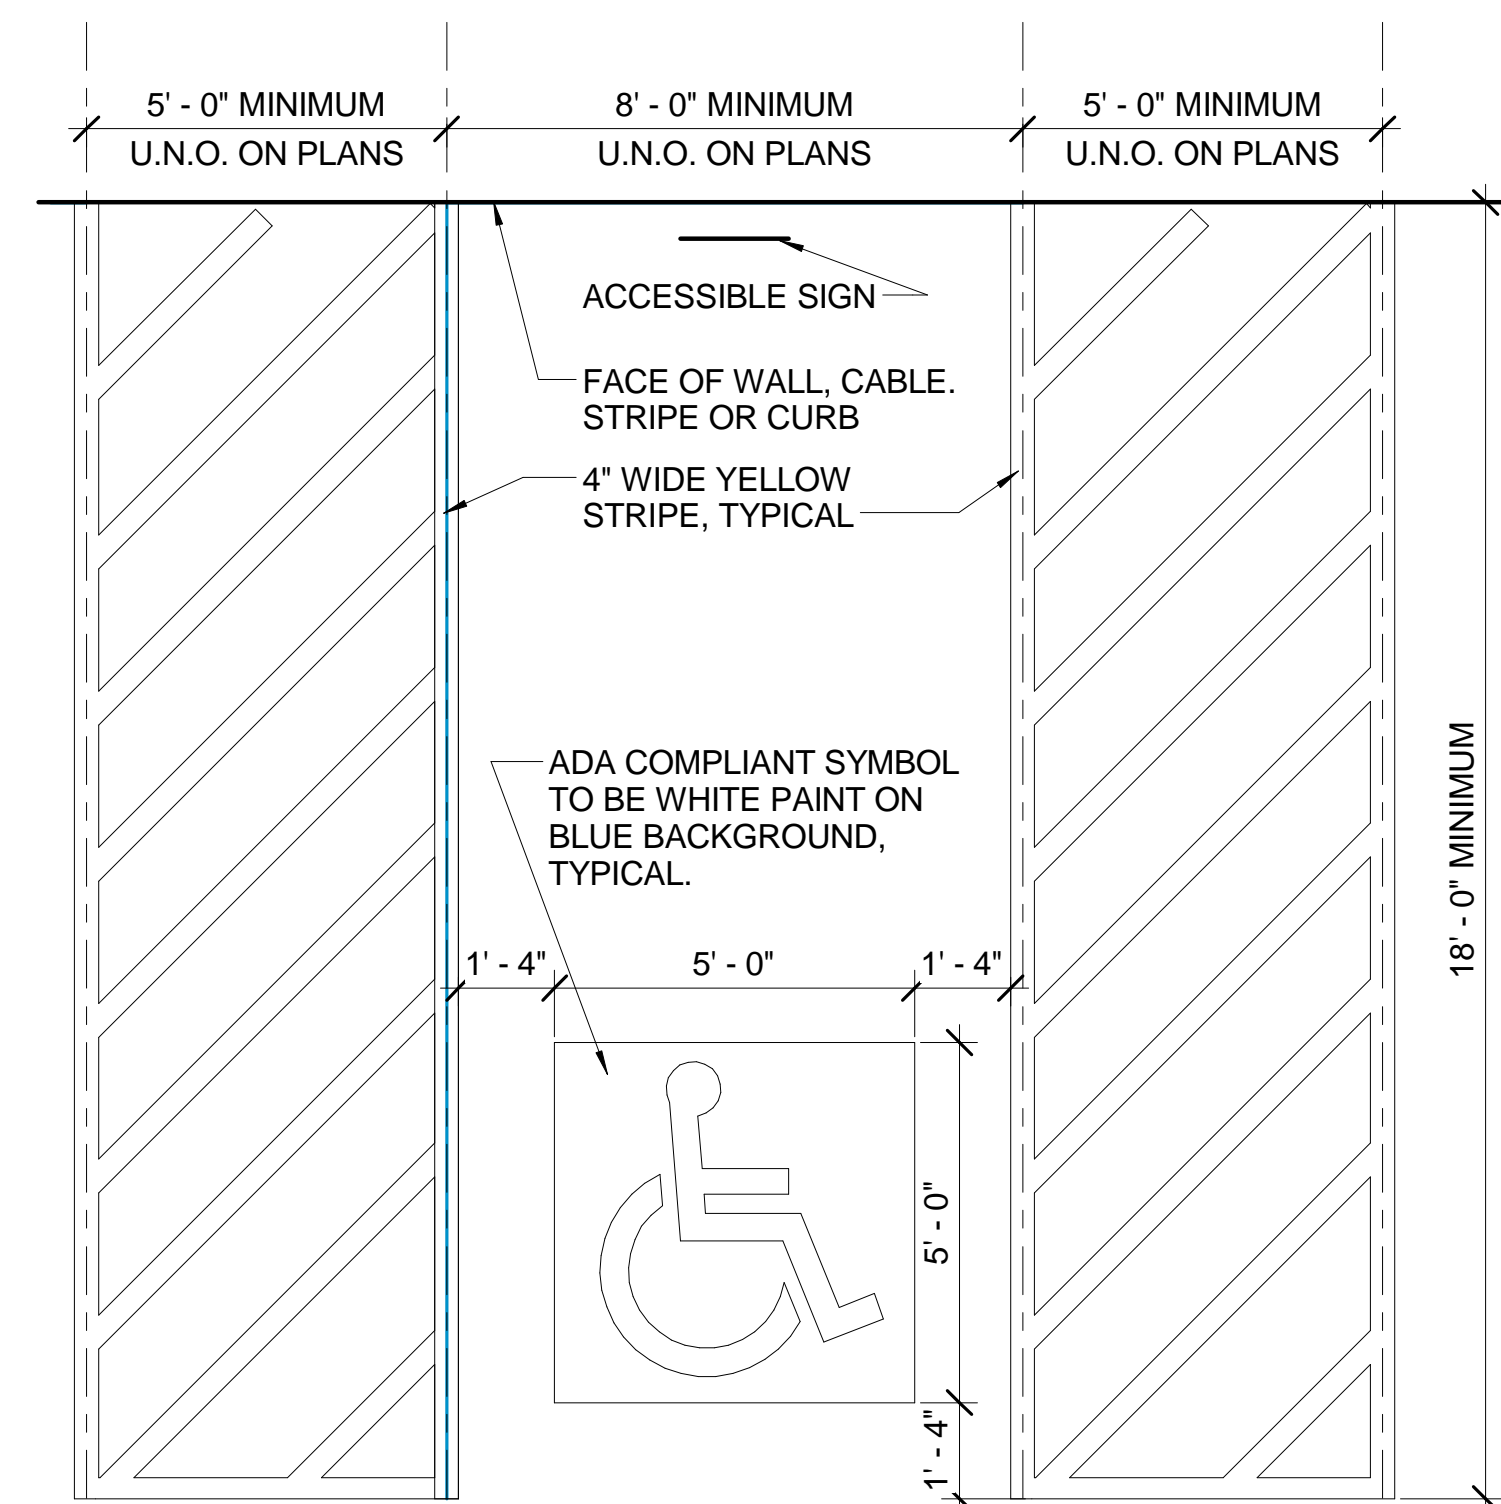

TYPICAL ADA PARKING STALL STRIPING

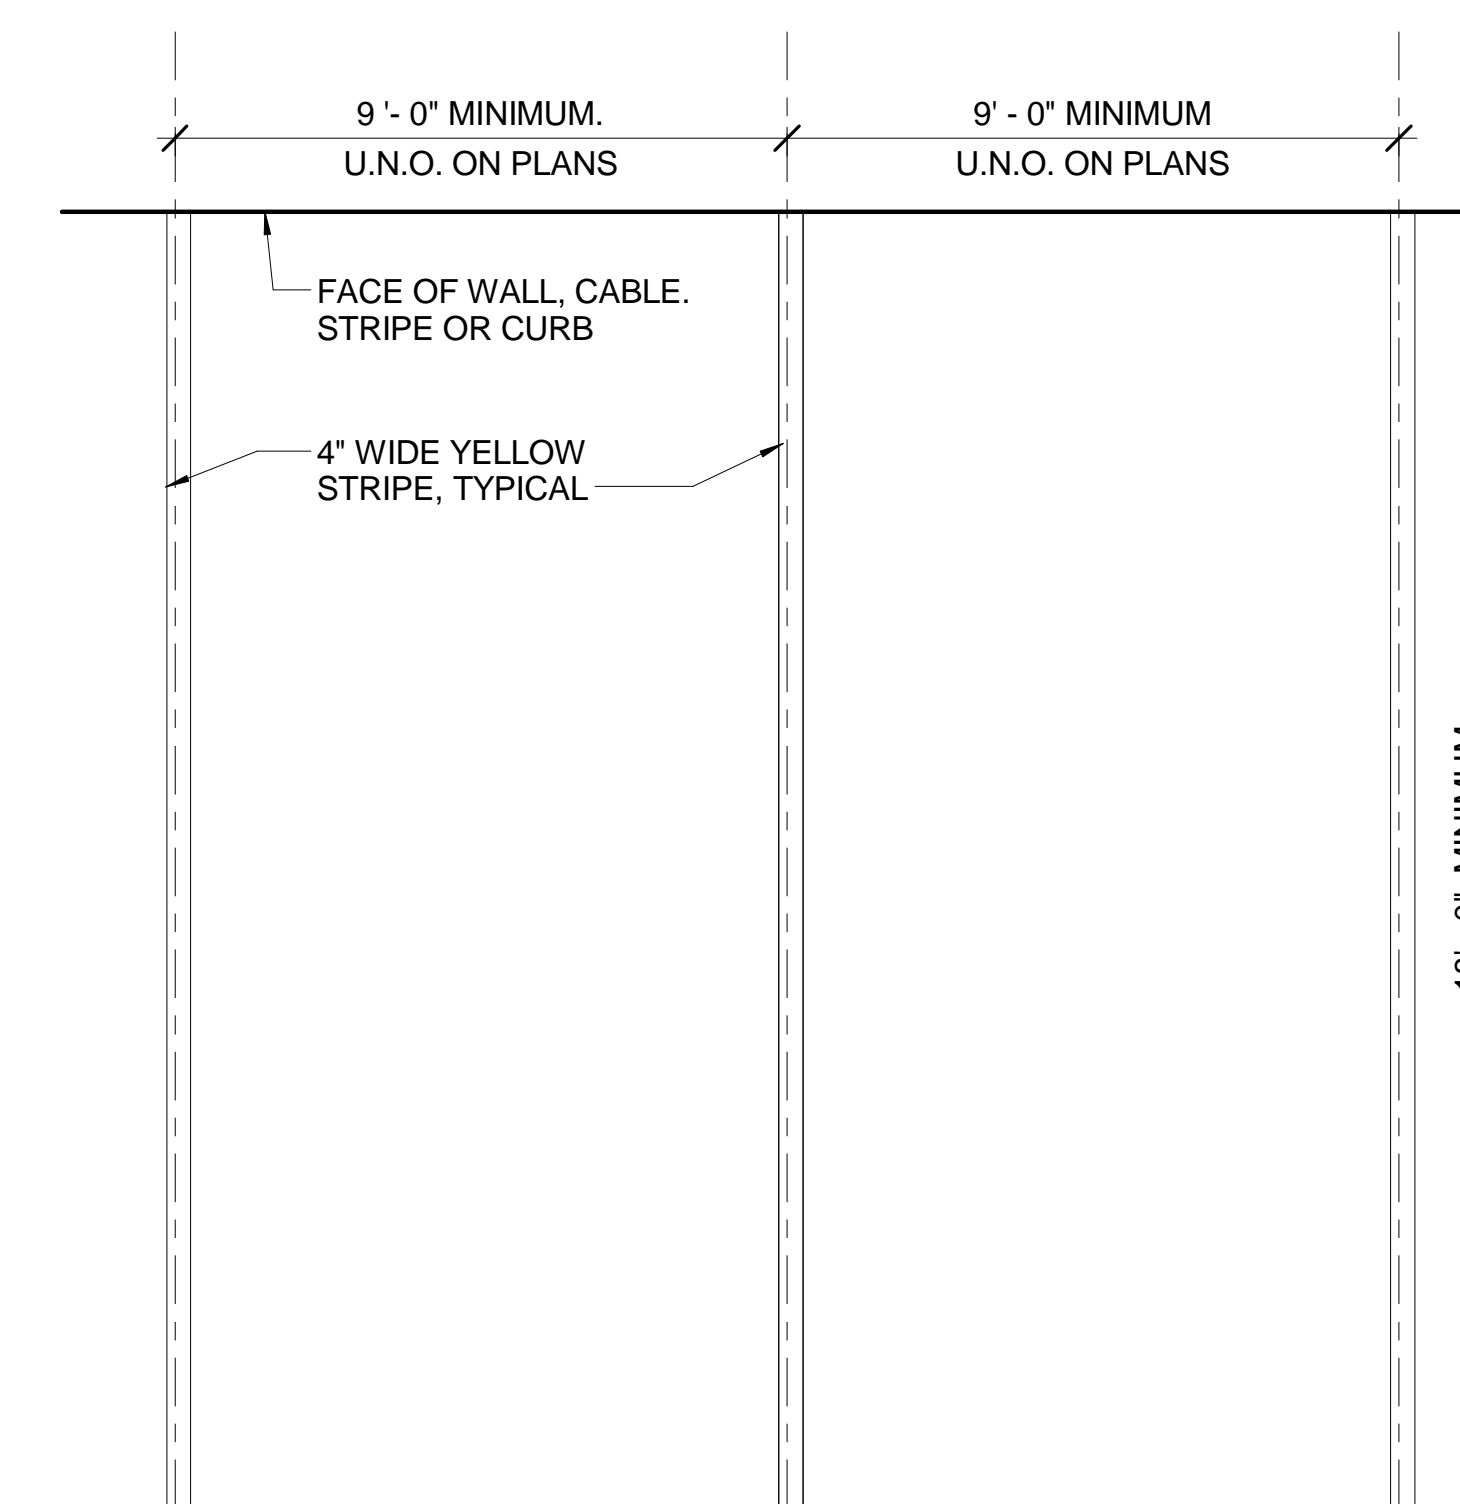

TYPICAL PARKING STALL STRIPING

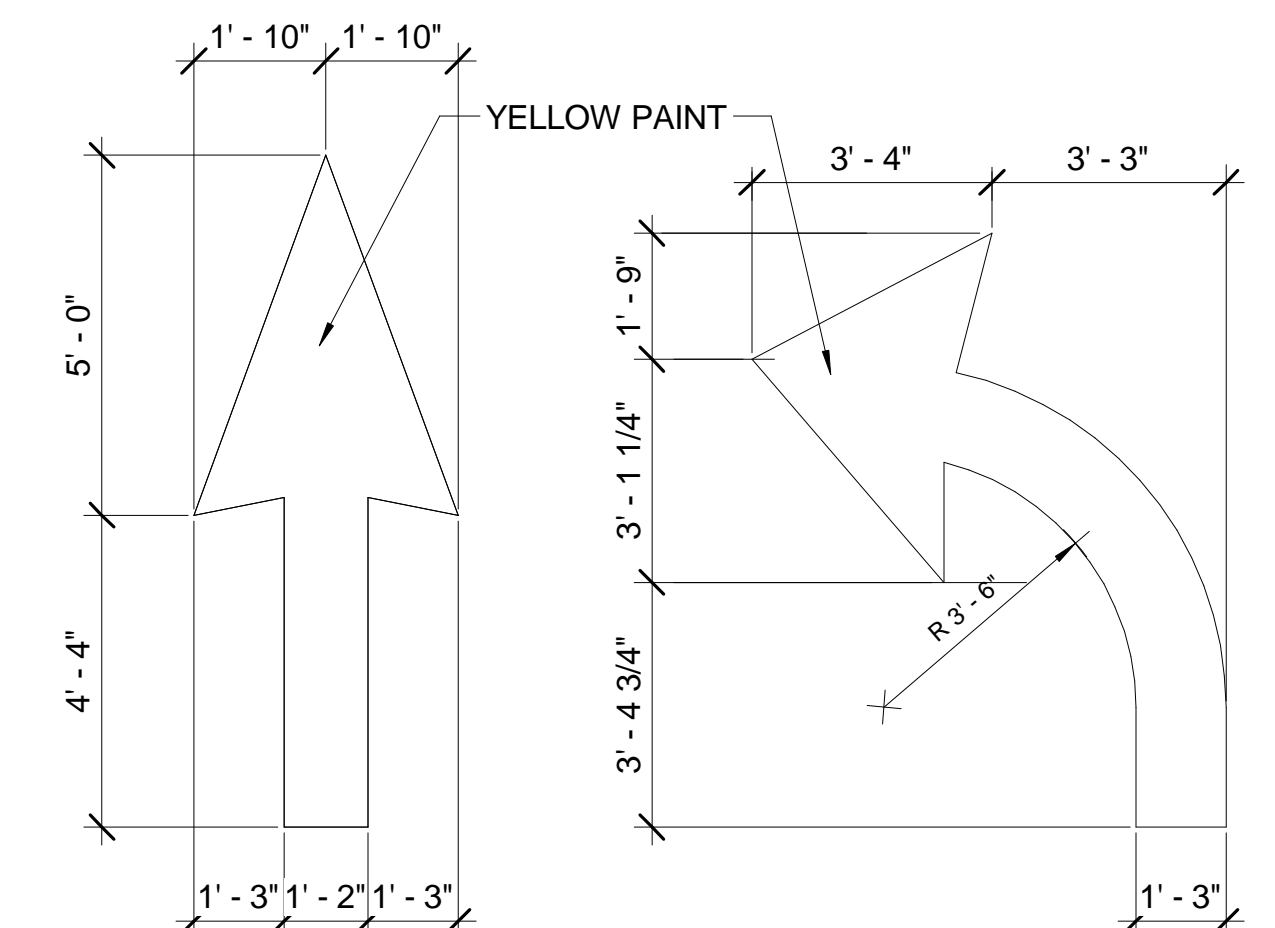

TYPICAL STRIPING ARROWS

No.	Description	Date
	FINAL SUBMISSION	9/24/2013
Revisions:		Date

CONSULTANTS
Desman Associates

20 North Clark Street
4th Floor
Chicago, Illinois
60602
312.263.8400

ARCHITECT/ ENGINEERS
Westlake Reed Leskosky

The Huntington Building
925 Euclid Avenue, Suite 1900
Cleveland, Ohio
44115-1407
216.522.1350

Drawing Title
TYPICAL STRIPING DETAILS

Approved: J.H.

Project Title	VA Erie Parking Structure
---------------	---------------------------


	Location Erie, PA
	Date 9/19/2013 11:30:40

Checked
D.R.W.

Drawn	
M.B.T.	

Project Number	11159.00
Building Number	
Drawing Number	01500

**Office of
Construction
and Facilities
Management**



Department of
Veterans Affairs

FINAL SUBMISSION

Scale: $3/8" = 1'-0"$

Figure 1: Examples of ADA-compliant signs and graphics. The figure shows 20 numbered examples (M1a through M10) of various signs including elevators, stairs, exits, fire equipment, and vehicle restrictions. Each example includes detailed dimensions and color specifications (e.g., Pantone 295U, 1979U, 308U).

SHEET NOTES:

1. SEE SHEET SJ501 FOR GENERAL SIGNAGE NOTES AND TYPICAL MOUNTING DETAILS.
2. ALL NON-REFLECTIVE SIGNS/CHARACTERS/TEXT SHALL HAVE A NON-GLARE FINISH.
3. ALL CHARACTERS/TEXT TO BE REFLECTIVE UNLESS OTHERWISE NOTED.
4. ALL LETTERING/TEXT SHALL BE LINOTYPE HELVETICA BOLD TYPEFACE UNLESS OTHERWISE NOTED. SUBJECT TO THE REVIEW AND APPROVAL OF THE ARCHITECT, THE SIGNAGE DESIGNER SHALL DETERMINE APPROPRIATE CHARACTER AND WORD SPACING.
5. ALL SIGNS SHALL CONFORM TO AUTHORITY HAVING JURISDICTION TO APPLICABLE CITY, STATE, VA & ADA ACCESSIBILITY STANDARDS.
6. SIGN MOUNTING HEIGHT: UNLESS NOTED OTHERWISE, SIGNS SHOULD BE CENTERED AT 4'-6" A.F.F. WHERE PRACTICABLE. UNLESS NOTED OTHERWISE, ADJACENT SIGNS SHOULD ALIGN VERTICALLY WHERE PRACTICABLE AND BE SEPARATED BY NO LESS THAN 1/2" EDGE-TO-EDGE. WHERE FIELD COORDINATION IS REQUIRED, BASELINES FOR TACTILE/BRAILLE TEXT SHALL BE NO HIGHER THAN 60" A.F.F. AND NO LOWER THAN 48" A.F.F.
7. SIGN TYPE M1, T1 AND T2 DEVIATES FROM THE V. A. TECHNICAL INFORMATION LIBRARY STANDARD SIZE.
8. DEDUCT ALTERNATE 8: OMIT EAST CANOPY. ADD SIGNAGE FRAME @ EAST DRIVE, SEE DET. 3 & 5B-401, SIM. SEE ARCH. DWGS. FOR LOCATION. ADJUST SIGNAGE ACCORDINGLY.
9. DEDUCT ALTERNATE 9: OMIT ELEVATOR EQUIPMENT. ADJUST SIGNAGE ACCORDINGLY.
10. DEDUCT ALTERNATE 10: OMIT STAIR 2 AND ASSOCIATED CANOPY. ADJUST STRIPING AND SIGNAGE ACCORDINGLY.
11. DEDUCT ALTERNATE 11: OMIT WEST PARKING LOT. ADJUST STRIPING AND SIGNAGE ACCORDINGLY.

Diagram illustrating the structure of a sign code (XX-##-##X):

- TWO LETTERS DESIGNATE SIGN TYPE.**
 - EN = EXTERIOR NON-ILLUMINATED
 - IN = INTERIOR NON-ILLUMINATED
 - PS = PARKING SIGN
- TWO NUMBERS DESIGNATE SIGN TYPE FAMILY**
- TWO NUMBERS DESIGNATE SPECIFIC SIGN**
- LETTER DESIGNATES SIGN SIZE AND GRAPHIC LAYOUT**



TYPE2: TACTILE SIGNAGE

Diagram of a 10' x 10' sign for PS-11. The sign has a total width of 10' - 0" and a total height of 10' - 0". The text "CENTER JUSTIFIED TEXT FIELD(S)" is centered in the middle. There are 8" margins on the top and bottom. The left side has a 10" margin for the text "T1" and "T2". The right side has a 10" margin for the text "PS-11".

[illegible]

CONSULTANTS
Desman Associates
20 North Clark Street 4th Floor Chicago, Illinois 60602 312.263.8400

Project Title VA Erie Parking Structure			Project Number 11159.00
Location Erie, PA			Drawing Number SJ-601
Date 9/19/2013 11:30:42 AM	Checked D.R.W.	Drawn M.B.T.	

Department of
Veterans Affairs

Scale: As indicated